

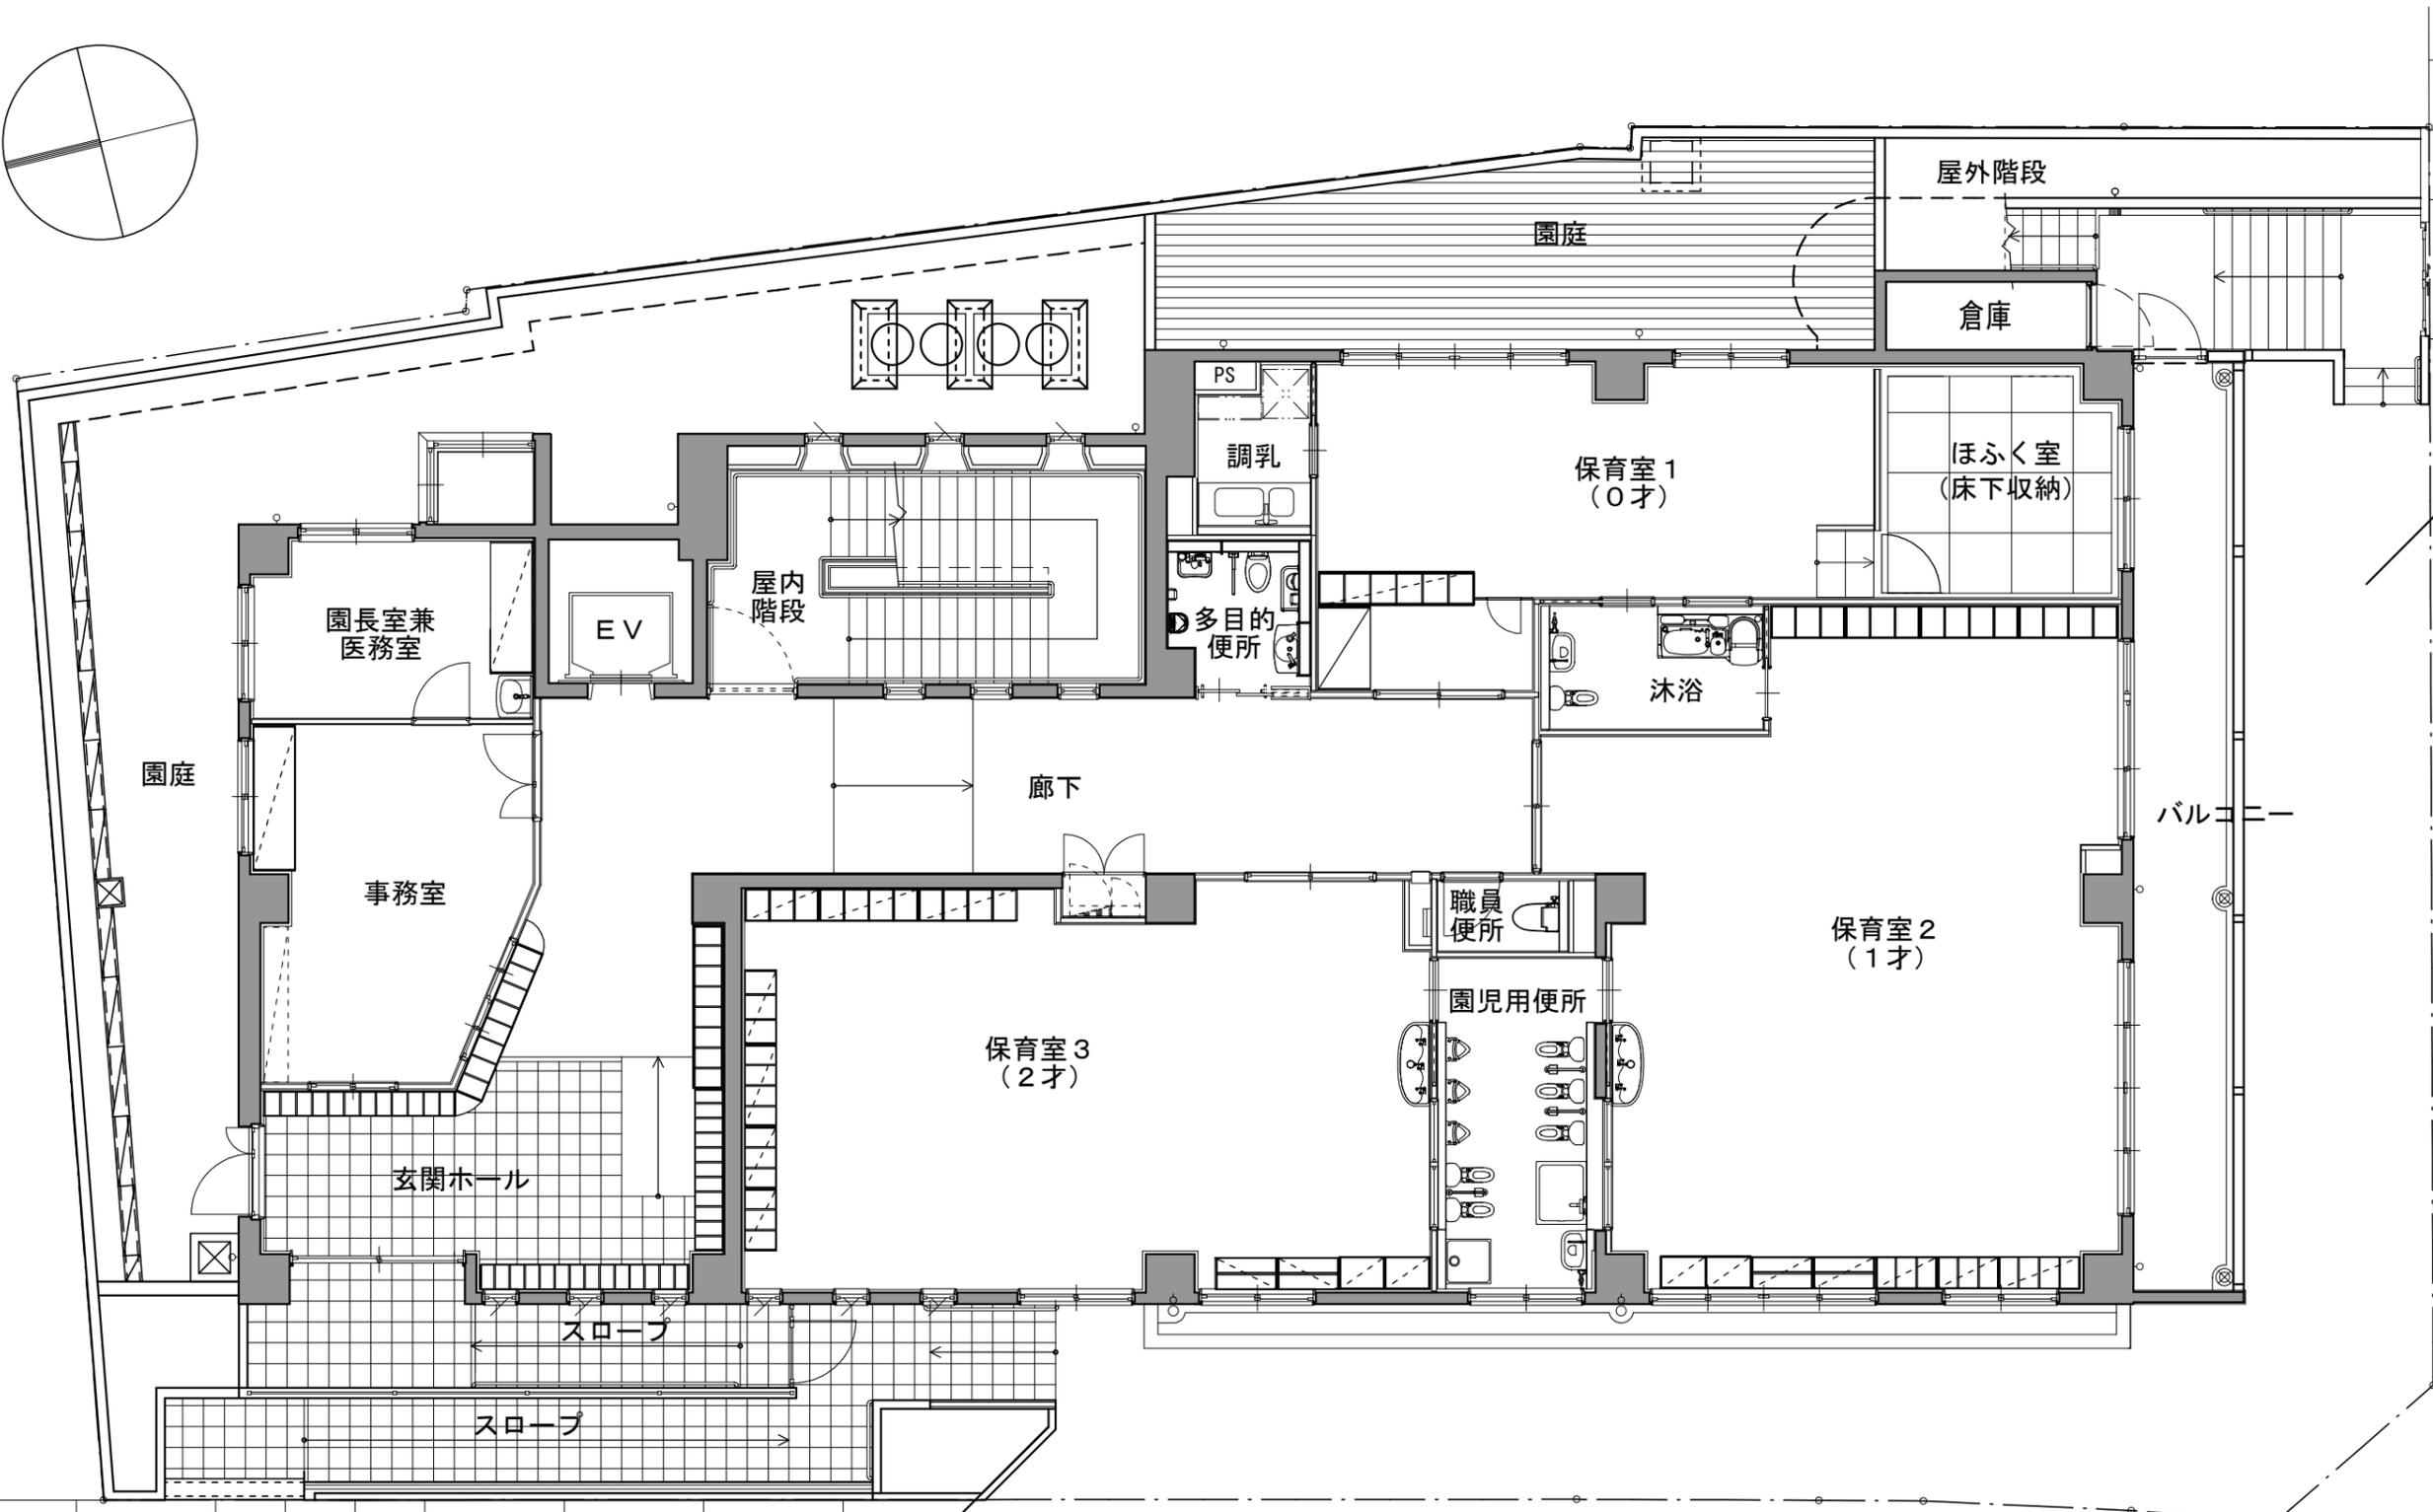
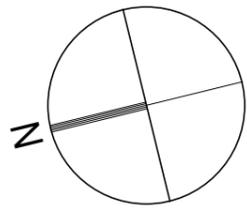




地下1階平面図 1:100

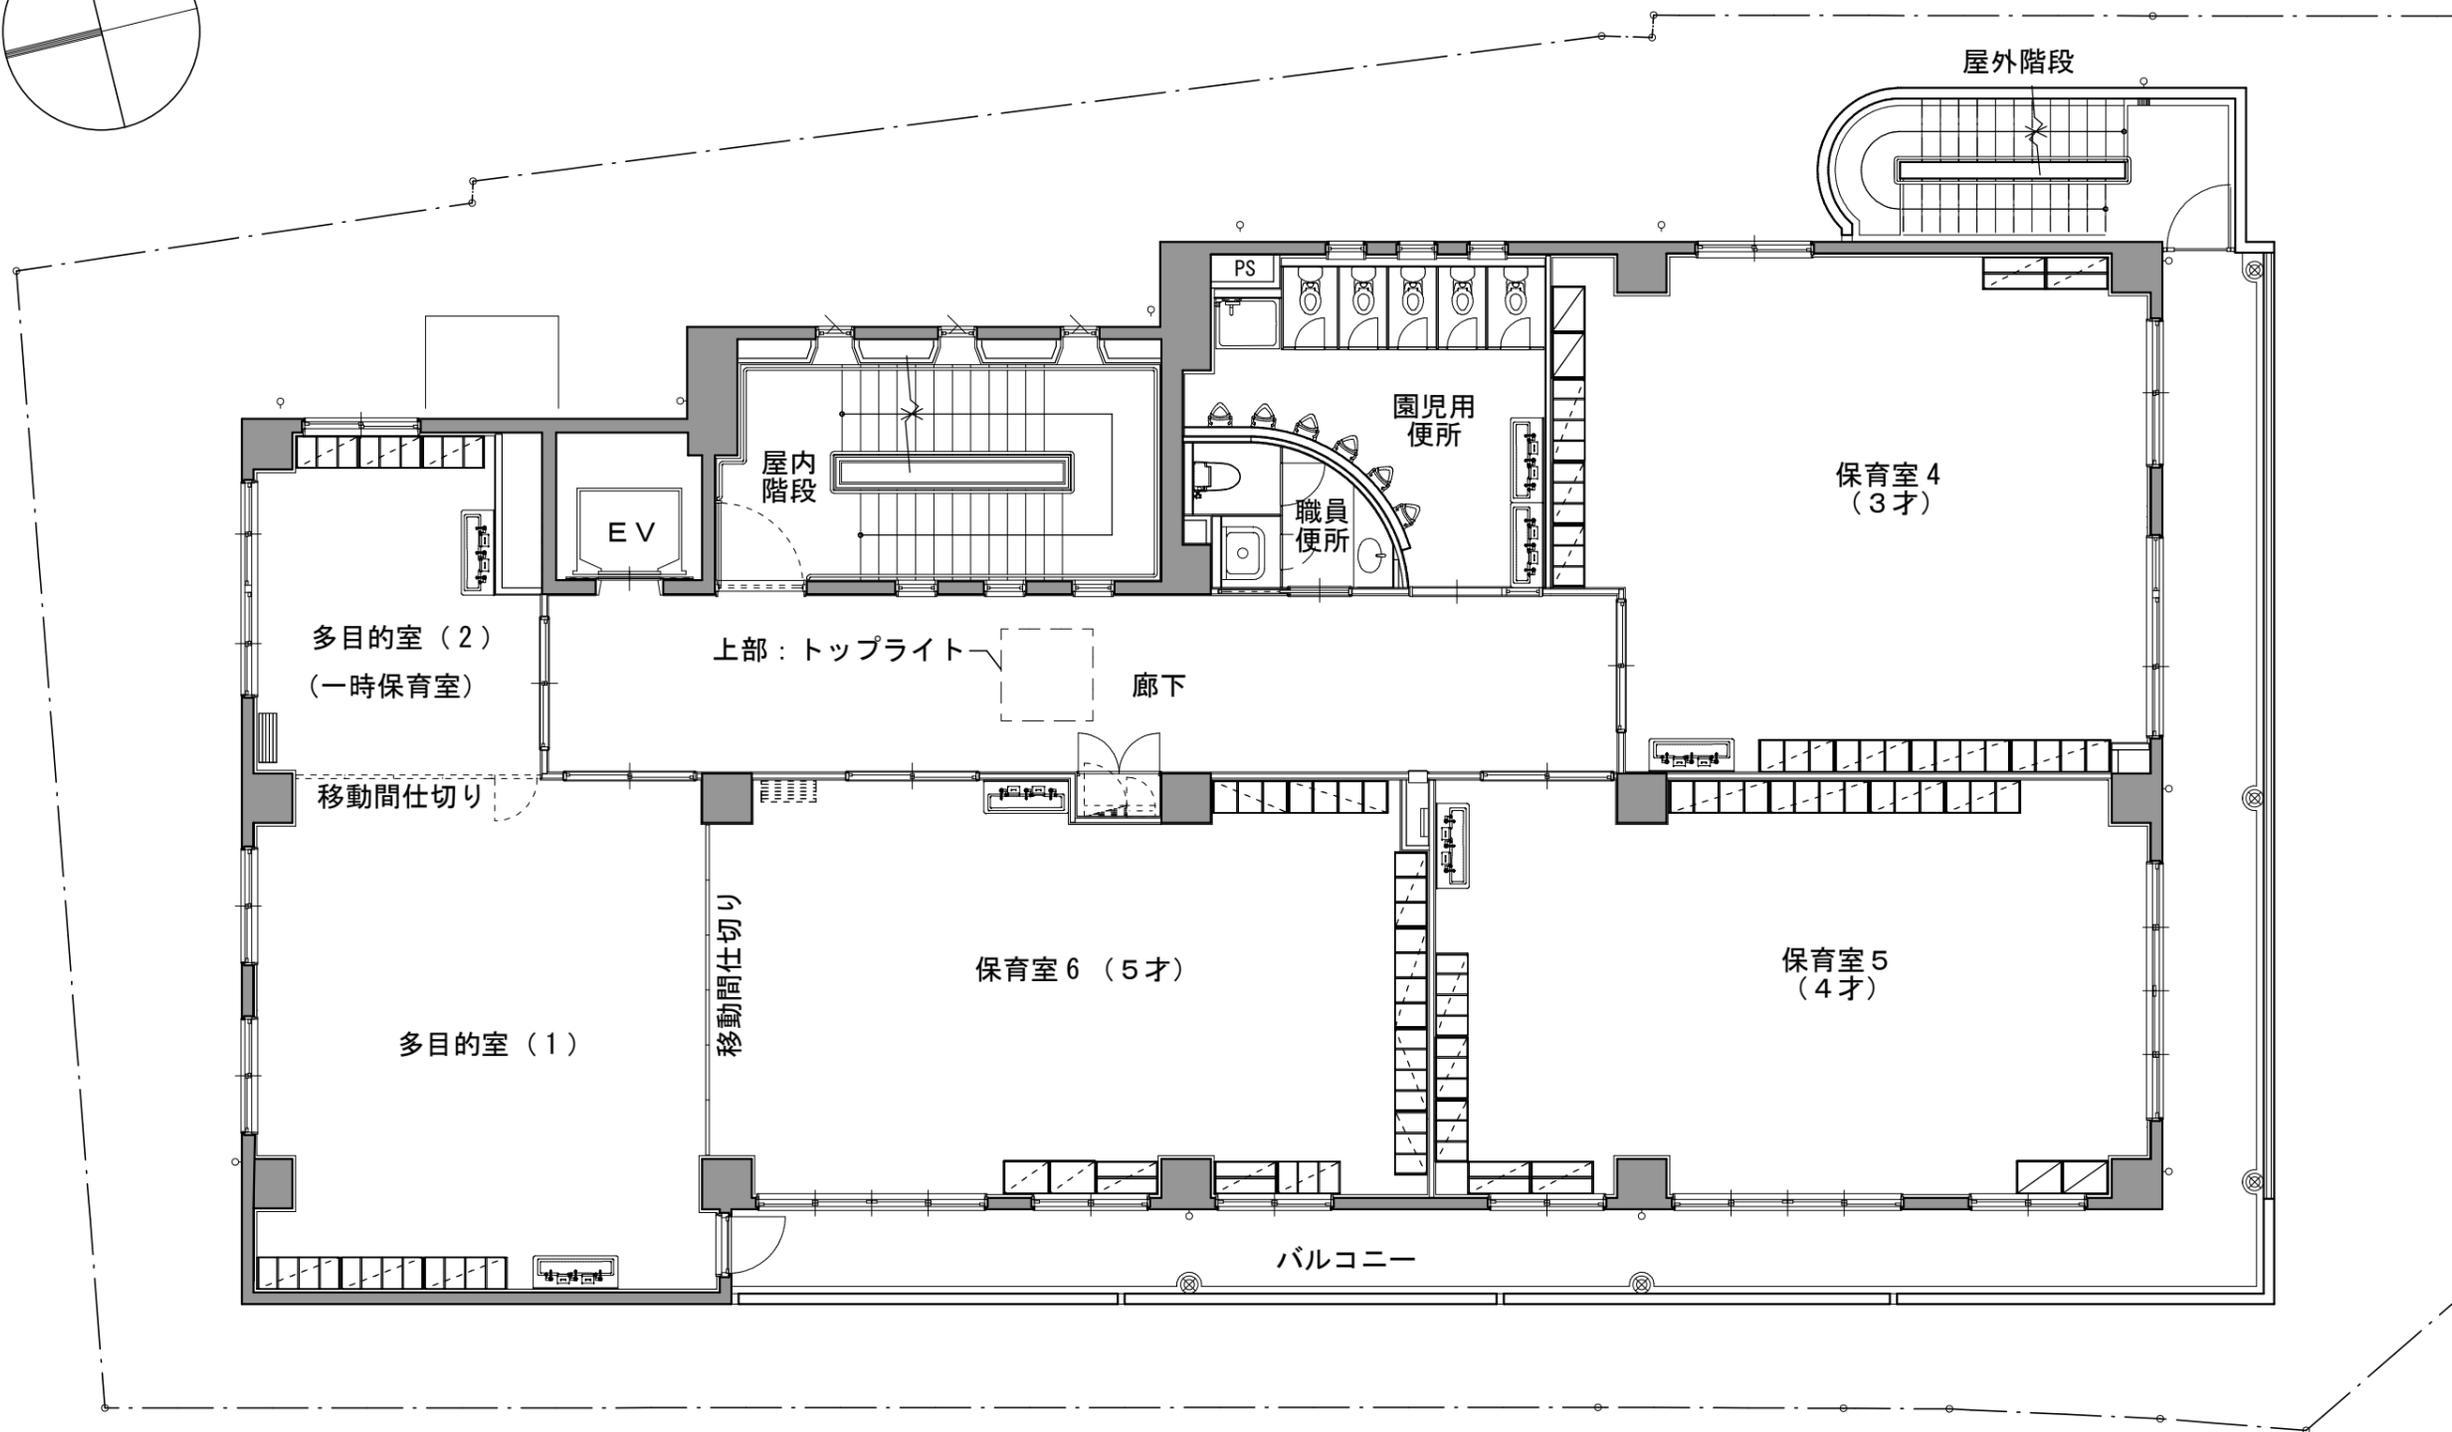

1 階平面図 1:100

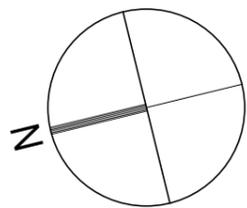

2階平面図 1:100

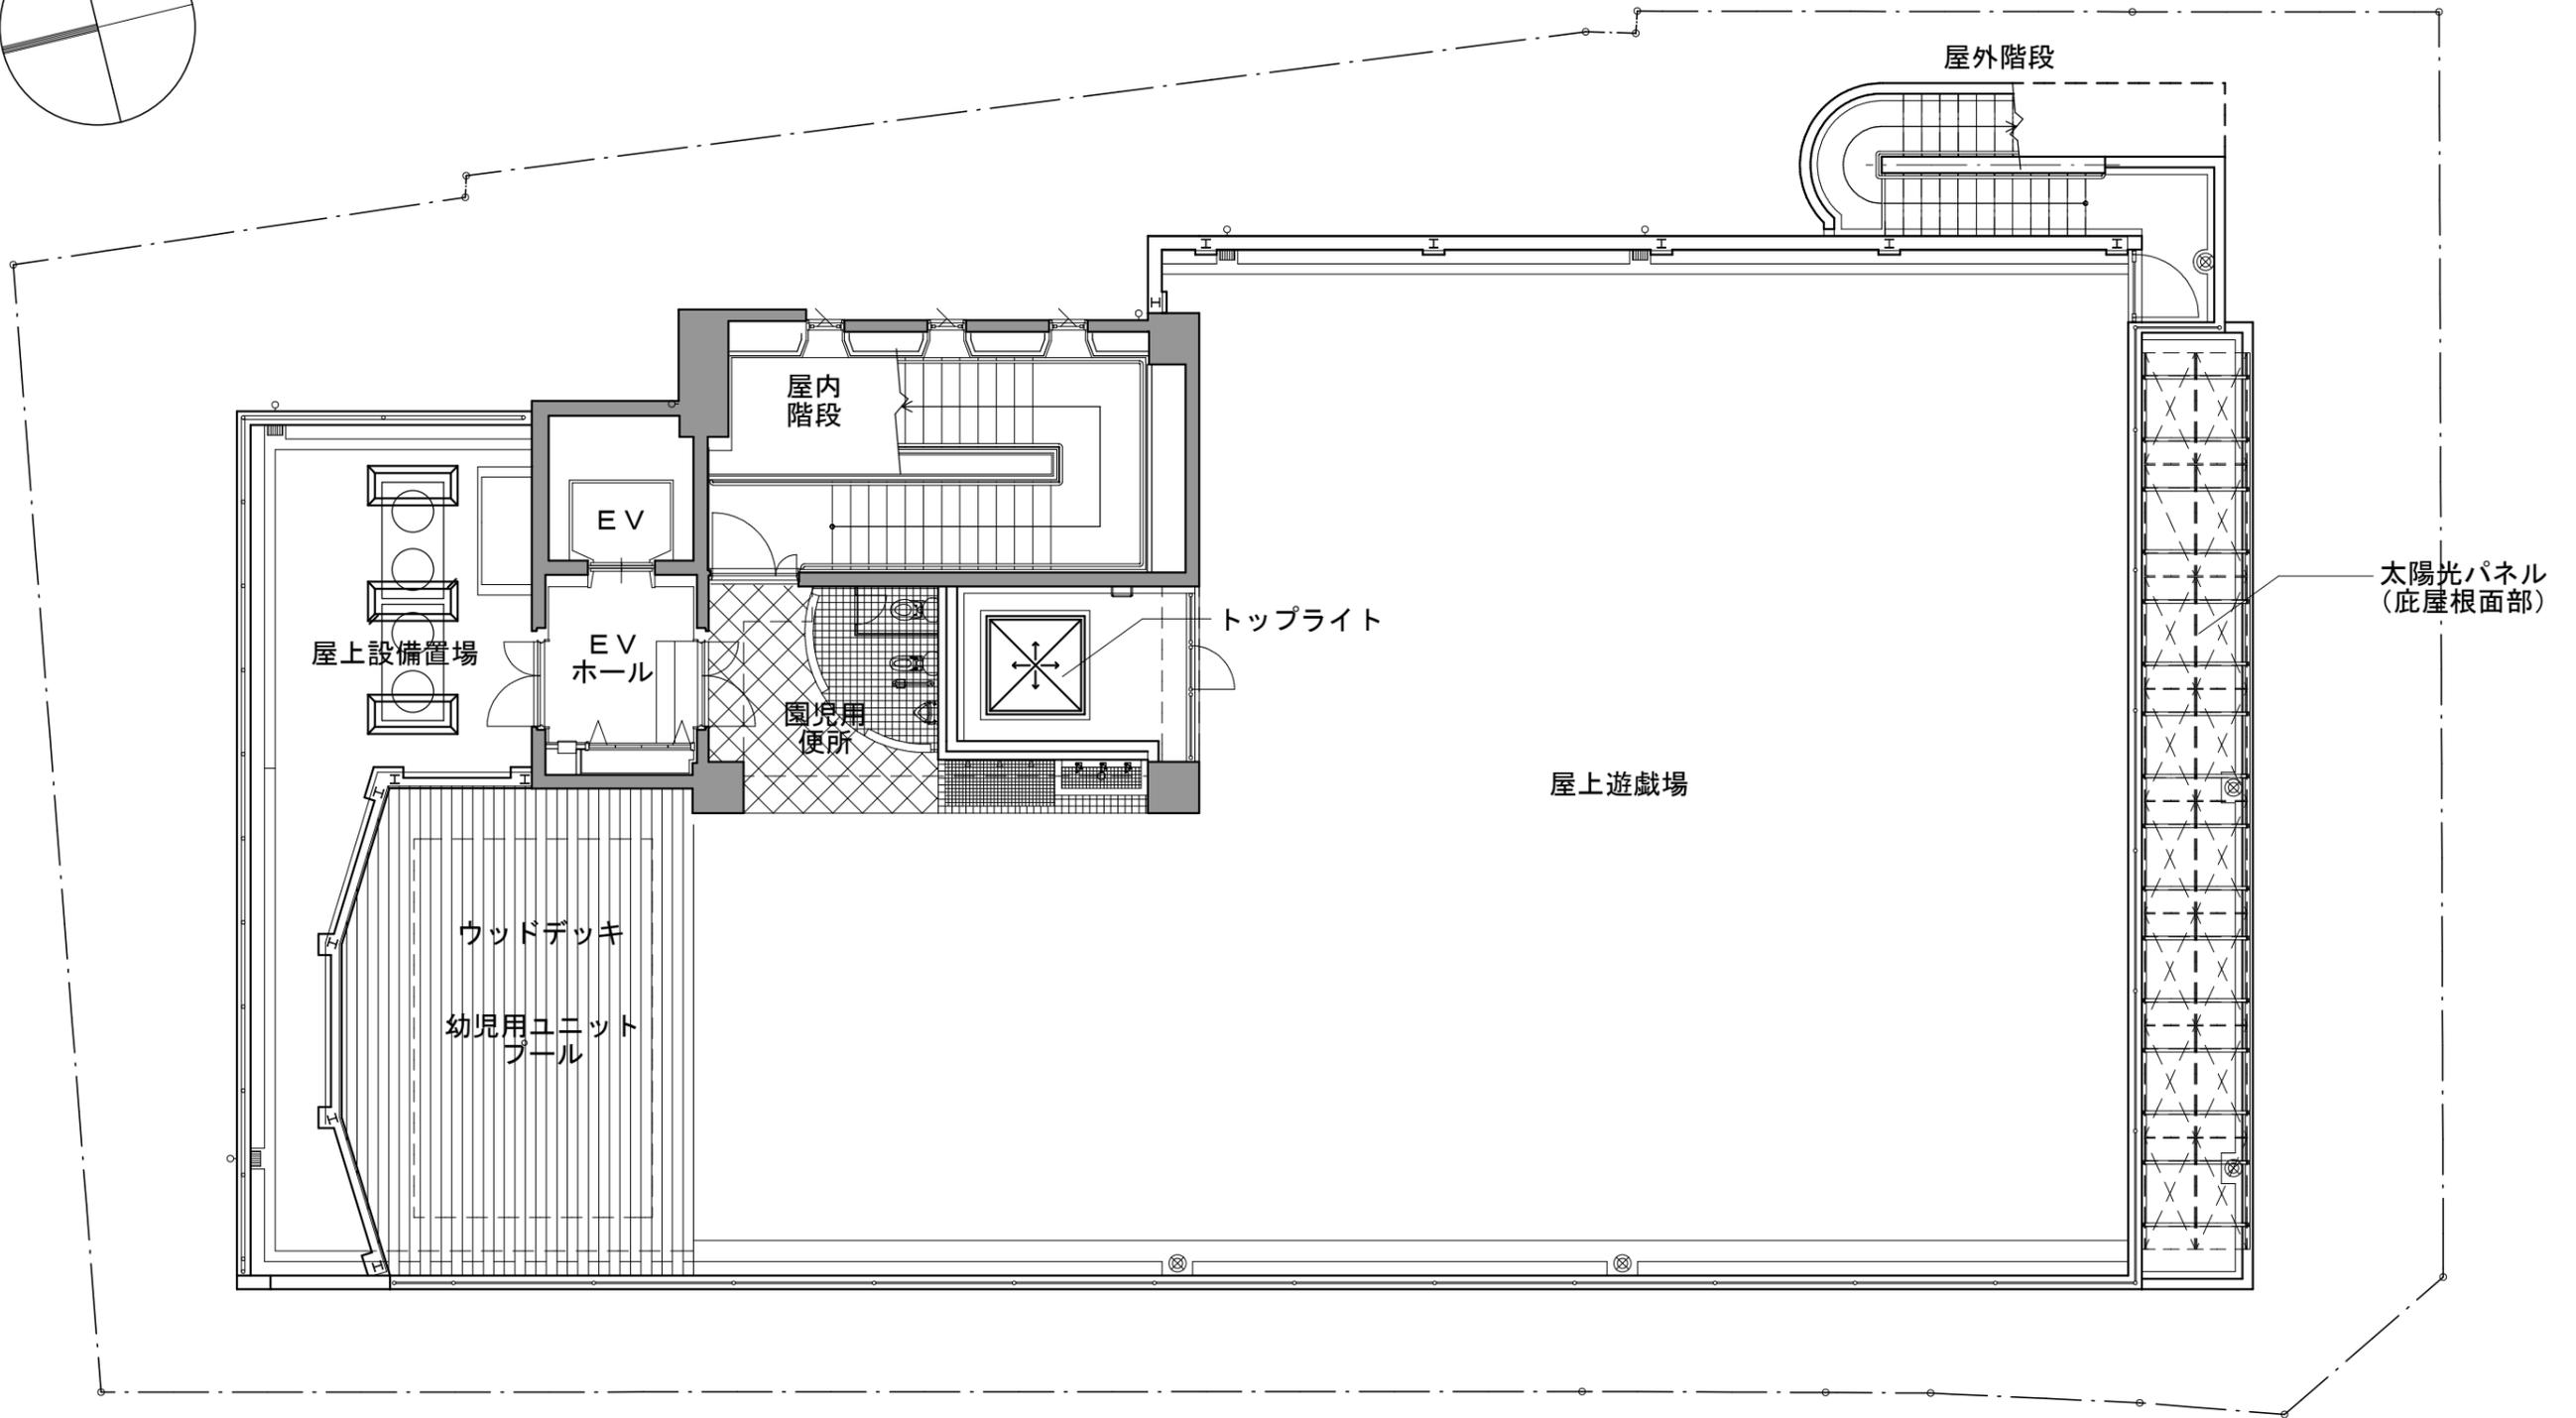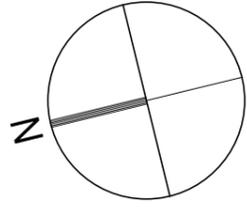

R階平面図 1:100